


A 144
Martin-Luther-King-Ring /
Arheilger Straße
- Stand: 24.05.2022 -

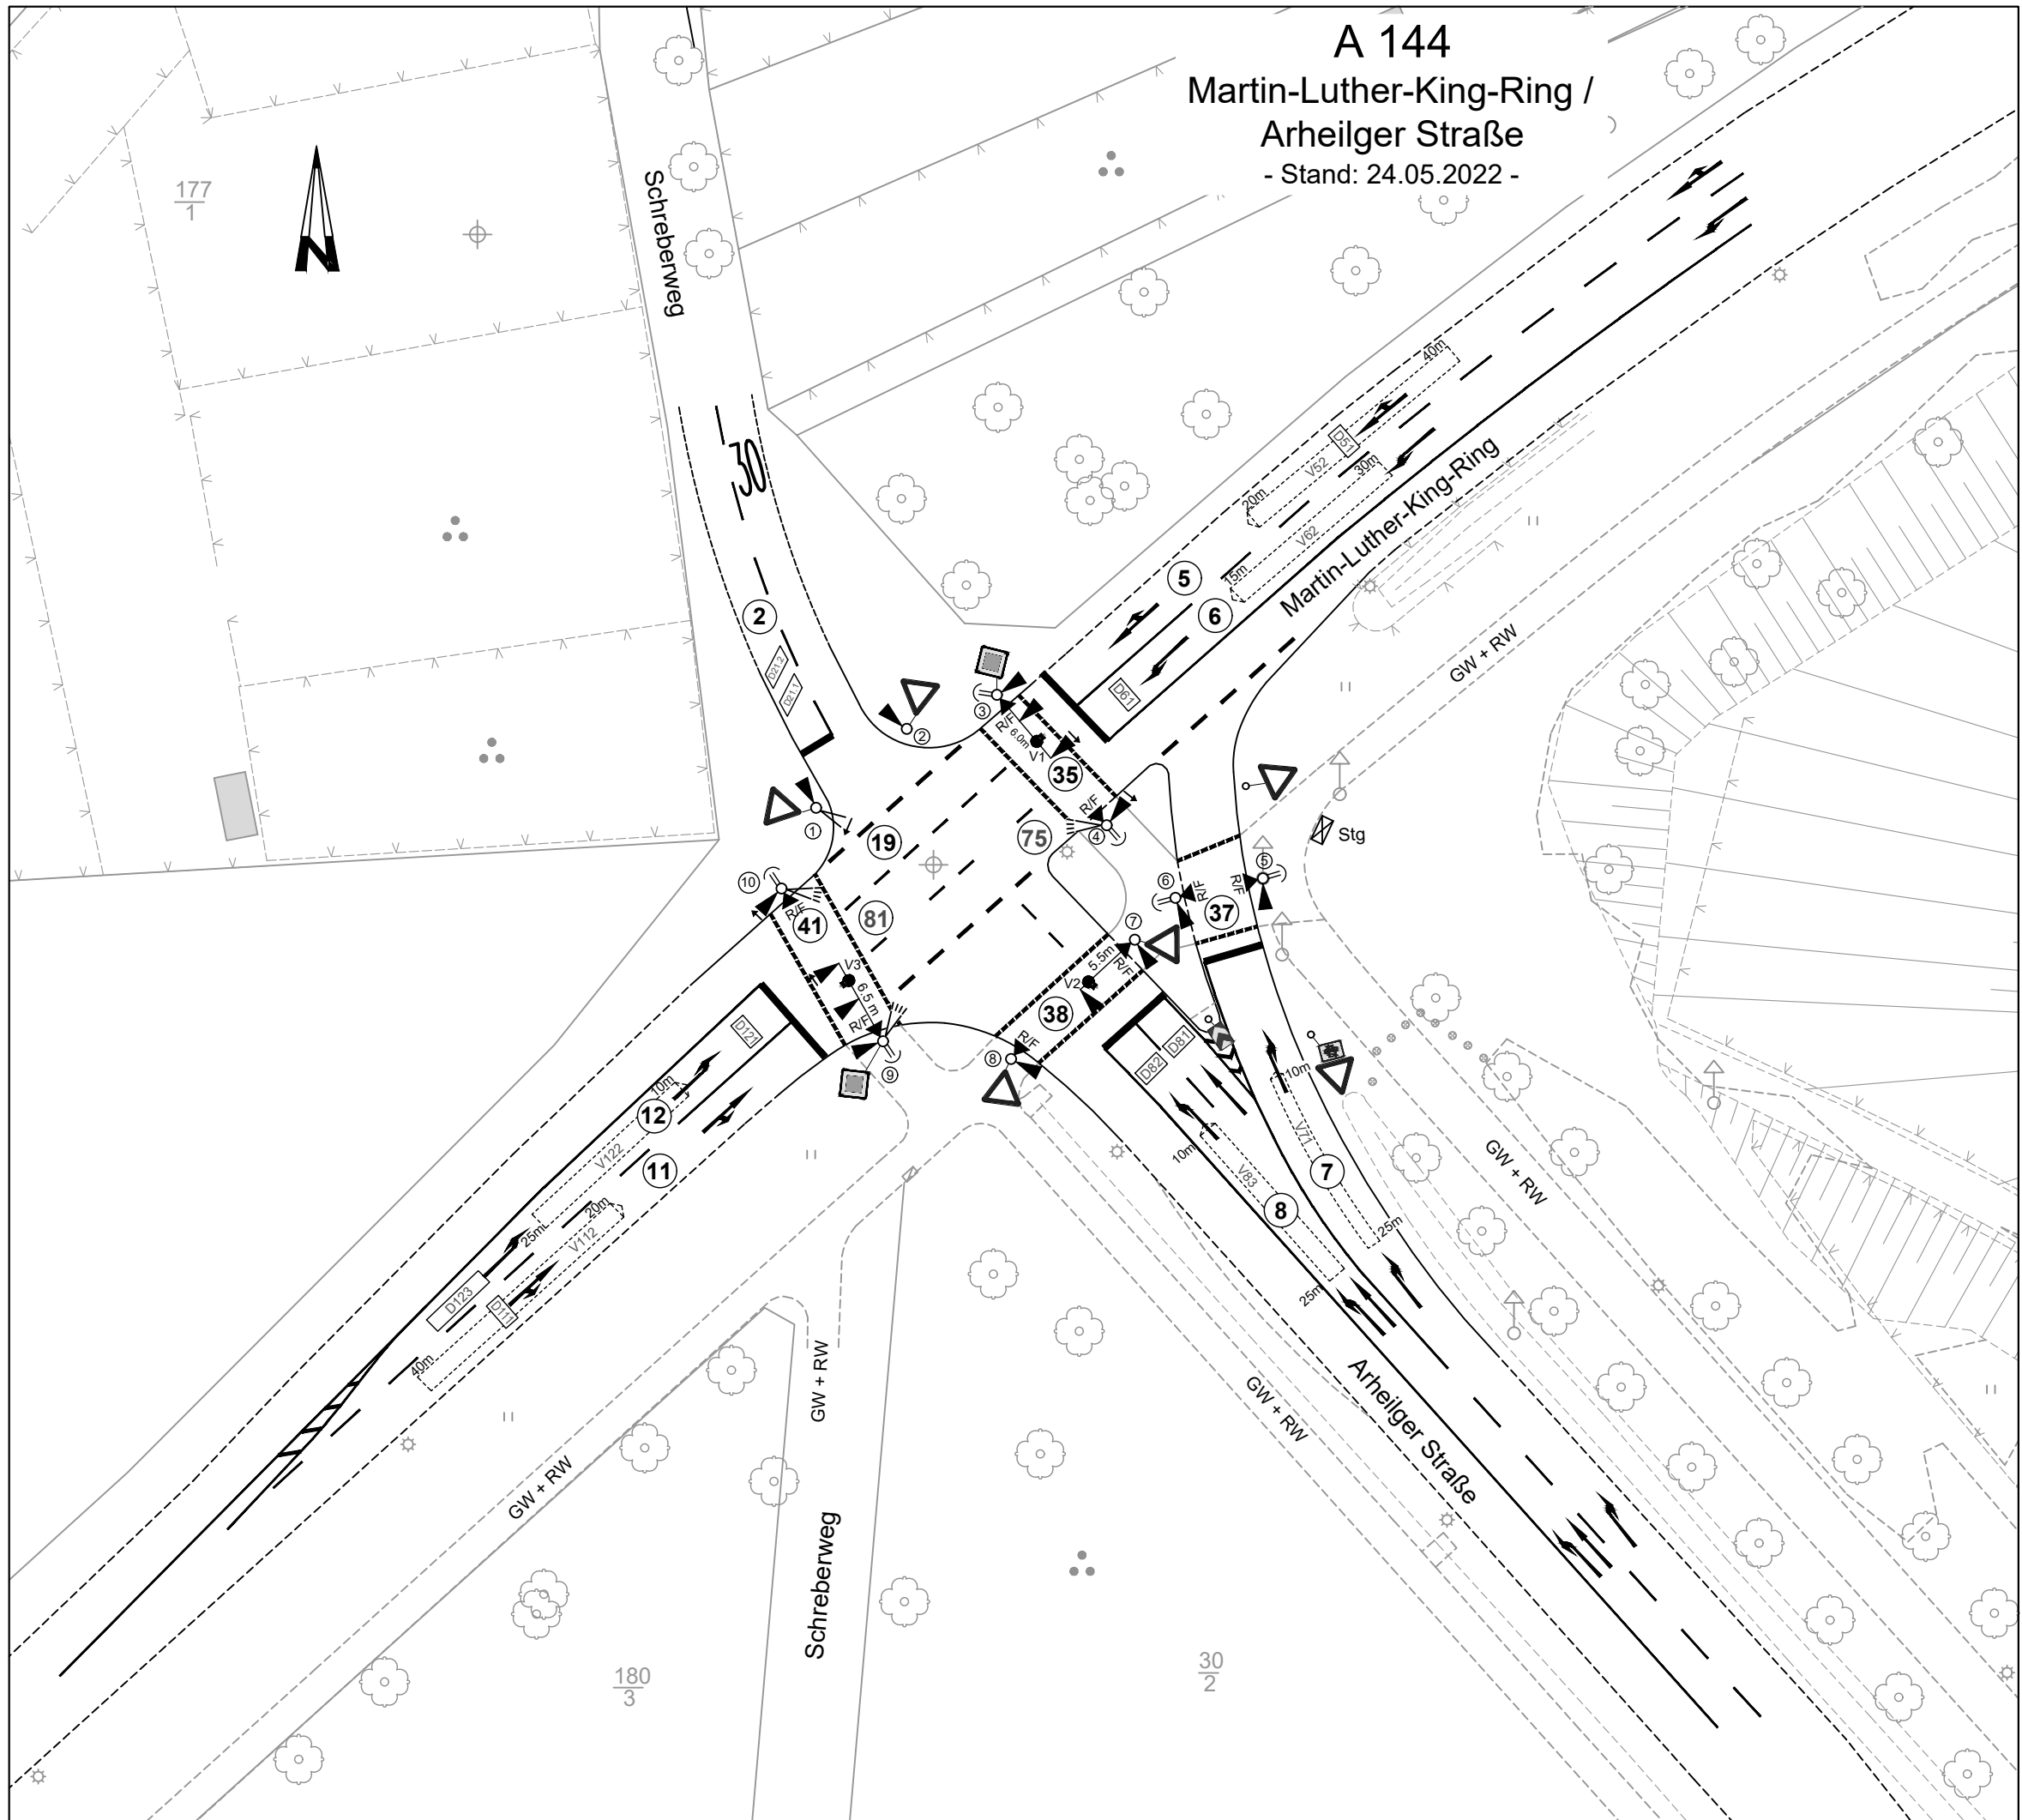

177

180

30