


**A 151**  
**Weinbergstraße /**  
**Heidelberger Straße**  
- Stand: 30.08.2022 -

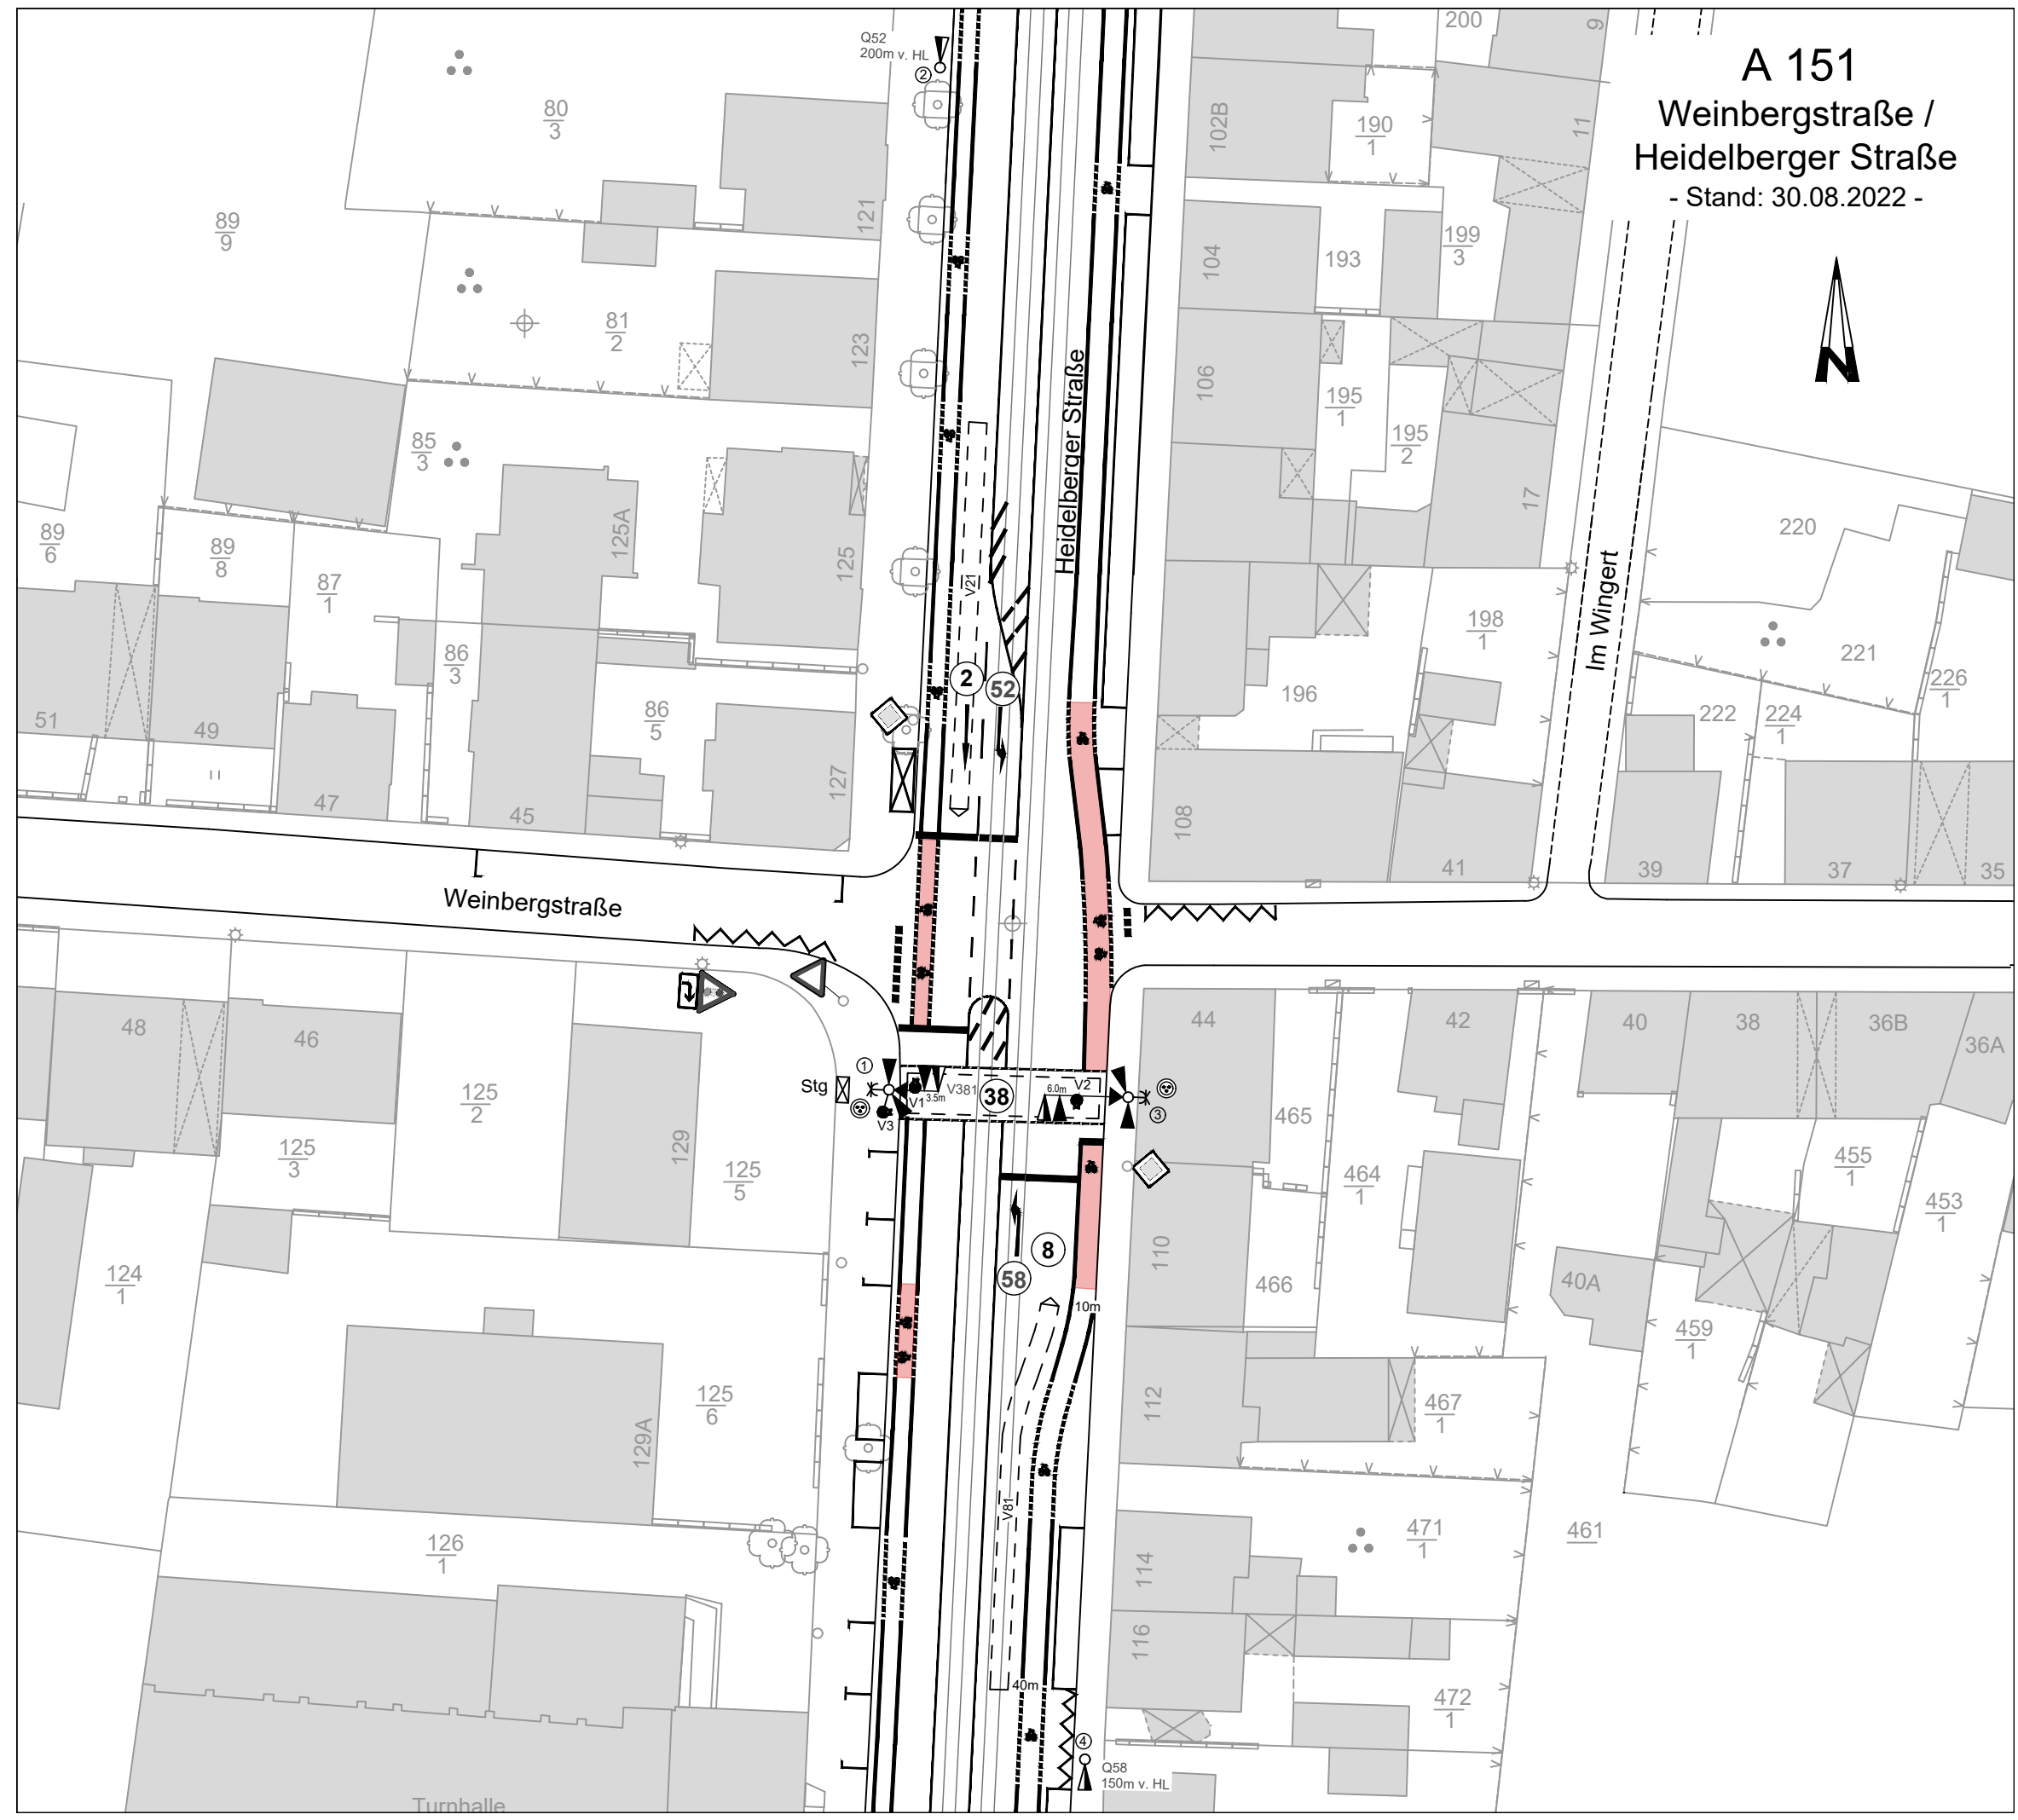

Turnhalle

Q52  
200m v. HL

Q58  
150m v. HL

Stg

V381  
6.0m VZ1

V81  
10m

40m

40m

40m